



# CITY OF FREMONT ALAMEDA COUNTY CALIFORNIA

## FREMONT BOULEVARD WIDENING PROJECT BETWEEN CUSHING PARKWAY AND WEST WARREN AVENUE CITY PROJECT NO. 8661 (PWC)

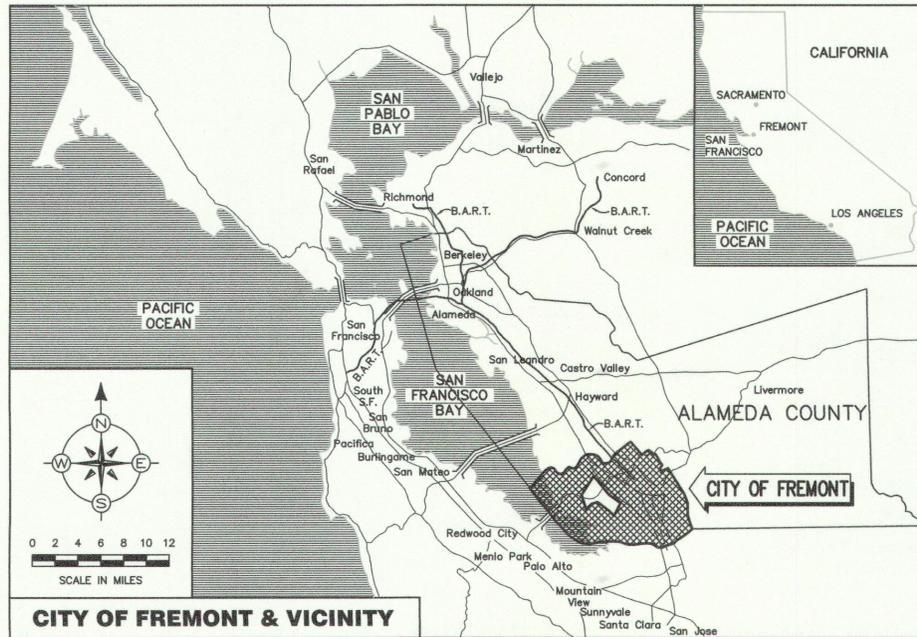


SCHEDULE OF DRAWINGS	
SHEET	DESCRIPTION
1	TITLE SHEET
2	TYPICAL CROSS SECTION AND DETAILS
3	CONSTRUCTION DETAILS
4-5	BIORETENTION AREA DETAILS
6-11	PLAN AND PROFILE
12-14	SIGNING AND STRIPING
15-19	CROSS-SECTIONS
20	STREET LIGHTING
21-23	PLANTING PLANS AND DETAILS
24-28	IRRIGATION PLANS AND DETAILS

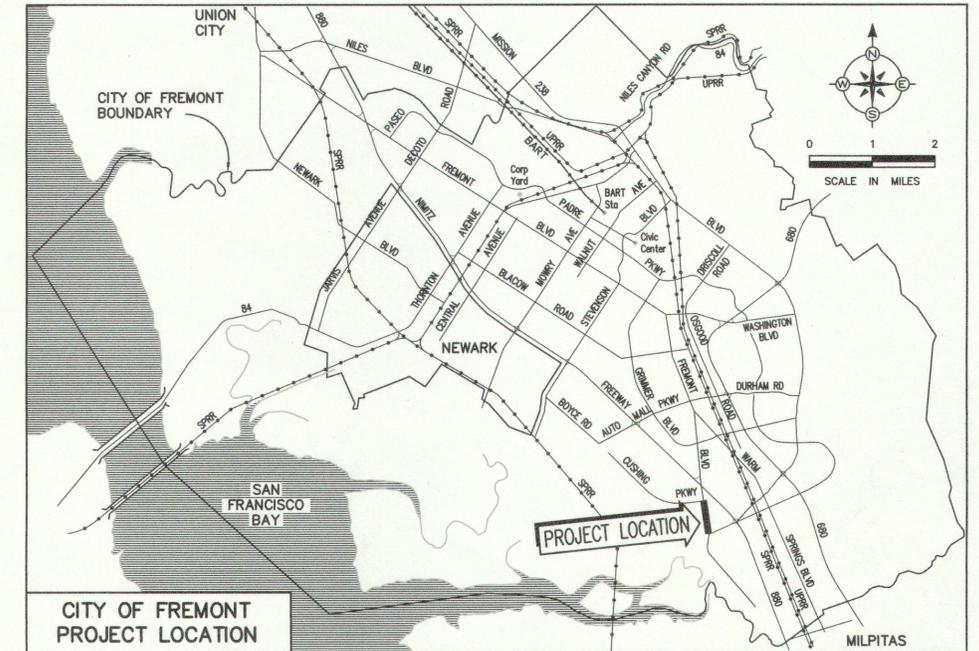

**BENCHMARK:**

A STANDARD CITY OF FREMONT 2-1/2 INCH BRASS DISK STAMPED "F204" EPOXIED IN A DRILL HOLE IN THE TOP OF CURB AT THE CORNER OF A DROP INLET. THE DISK IS LOCATED ON THE NORTHEASTERN SIDE OF FREMONT BLVD, AND IS 108 FEET NORTHWEST OF THE CENTERLINE OF LANDING PARKWAY. THE POINT IS IN FRONT OF THE MARRIOTT HOTEL JUST ON THE WEST SIDE OF THE NIMITZ FREEWAY. ELEVATION = 11.013 FEET (NGVD 29)

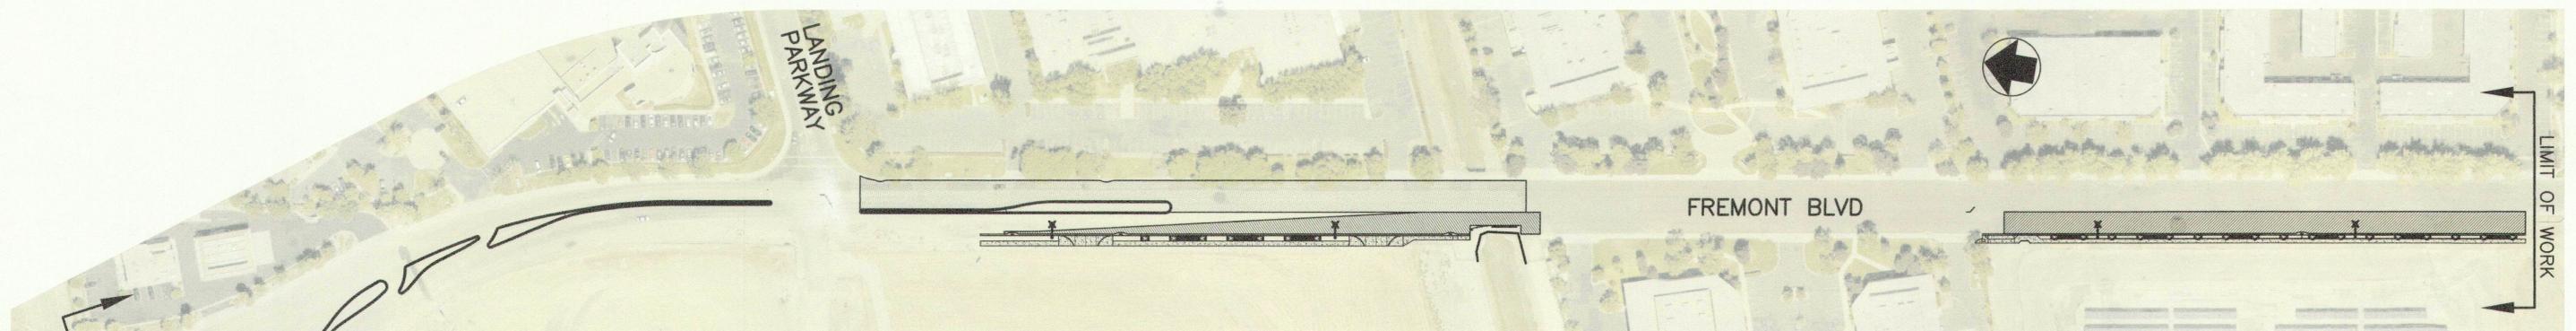

No.	DATE	REVISION	BY
△			
△			
△			
△			



FREMONT BLVD WIDENING PROJECT (CUSHING PKWY TO WEST WARREN AVE)

TITLE SHEET

**CITY OF Fremont PUBLIC WORKS DEPARTMENT**

APPROVED -- SENIOR ENGINEER	DATE	RECOMMENDED -- PROJECT MANAGER	DATE
<i>[Signature]</i>	5/22/15	<i>[Signature]</i>	5/22/15

DESIGNED BY:	WPM
DRAWN BY:	WPM/JA
DATE:	MAY 2015
CITY PROJECT No:	PWC 8661
FED PROJECT No:	
SHEET 1 OF 28	