



MATCHLINE (SEE BELOW)

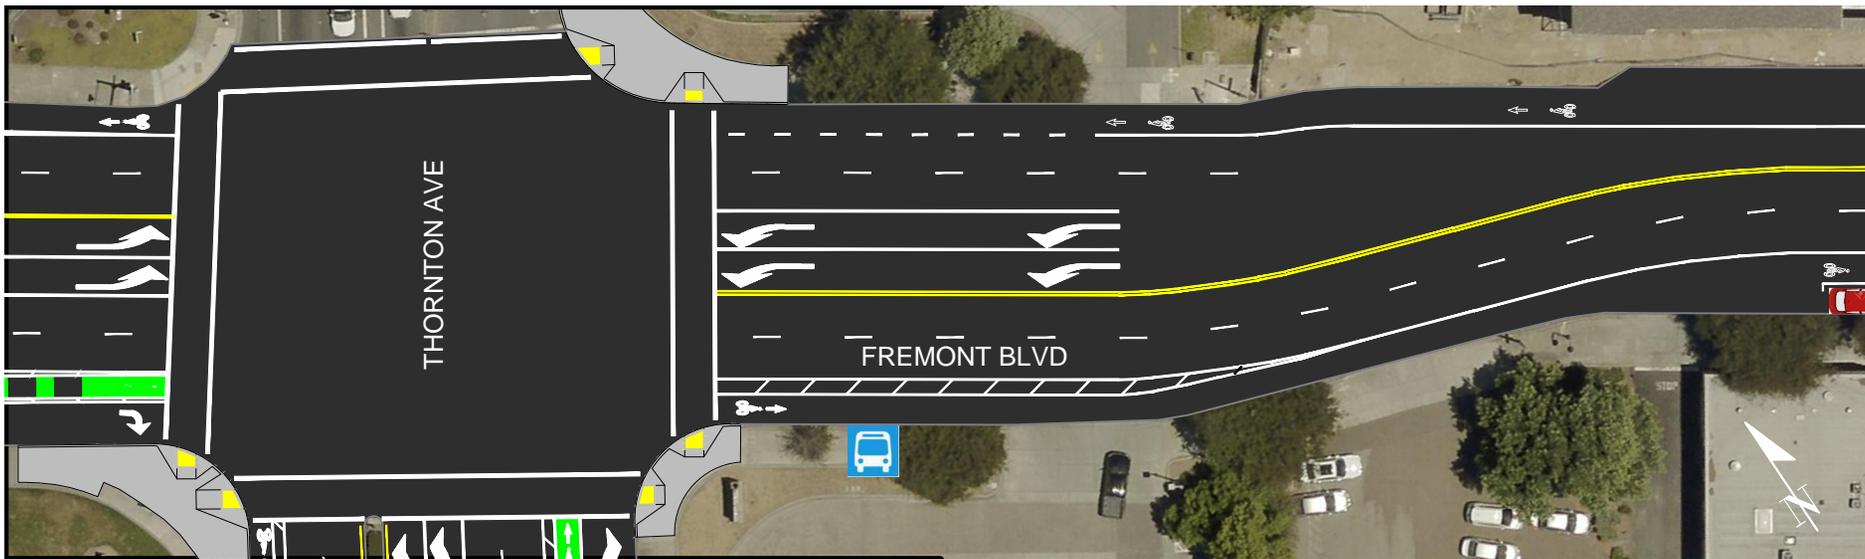

MATCHLINE (SEE NEXT SHEET)

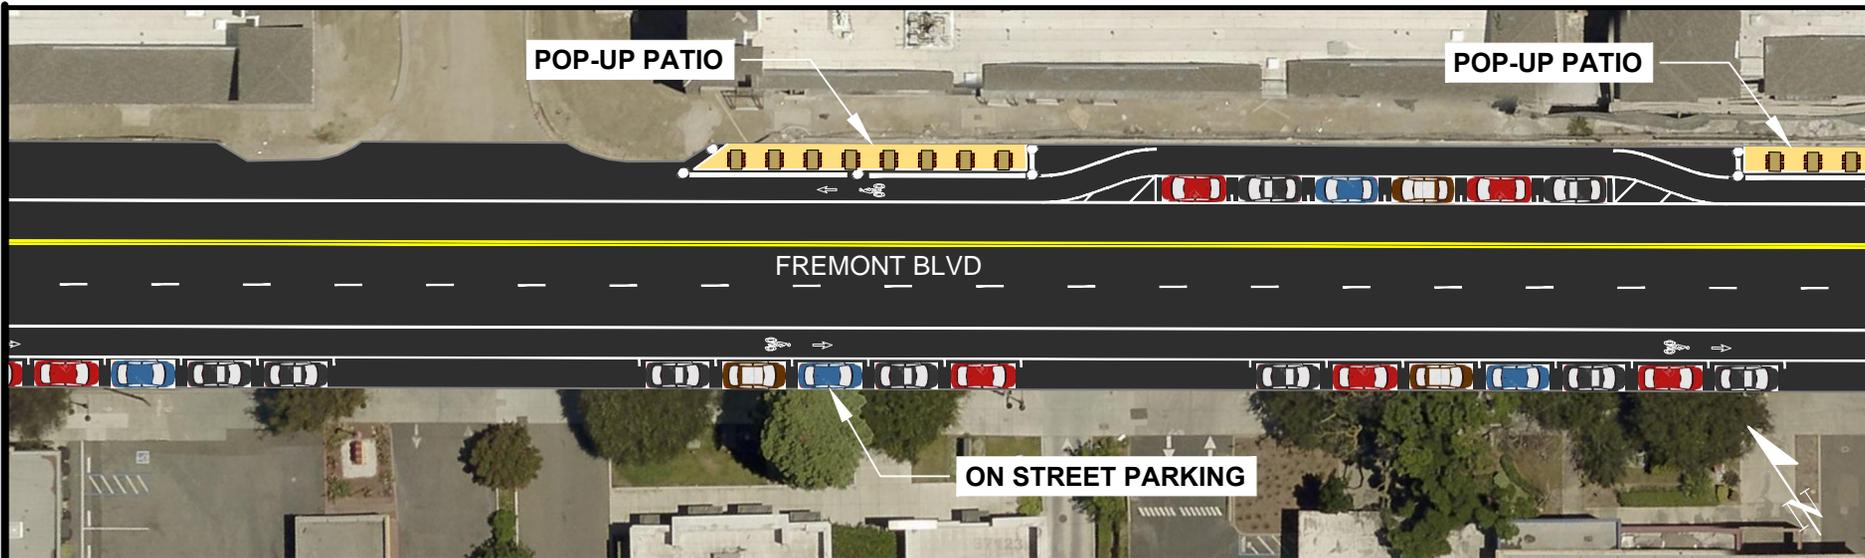

MATCHLINE (SEE ABOVE)



CITY PROJECT:
PWC 8946

COMPLETE STREETS UPGRADE OF FORMER STATE ROUTE 84

**FREMONT BOULEVARD
FROM THORNTON AVENUE TO PARISH AVENUE**

SCALE: 1" = 50'

DESIGNED BY: PL

DRAWN BY: DCM


DATE: AUGUST 2020

DRAWING:

EXHIBIT


SHEET 1 OF 6

MATCHLINE (SEE PREVIOUS SHEET)

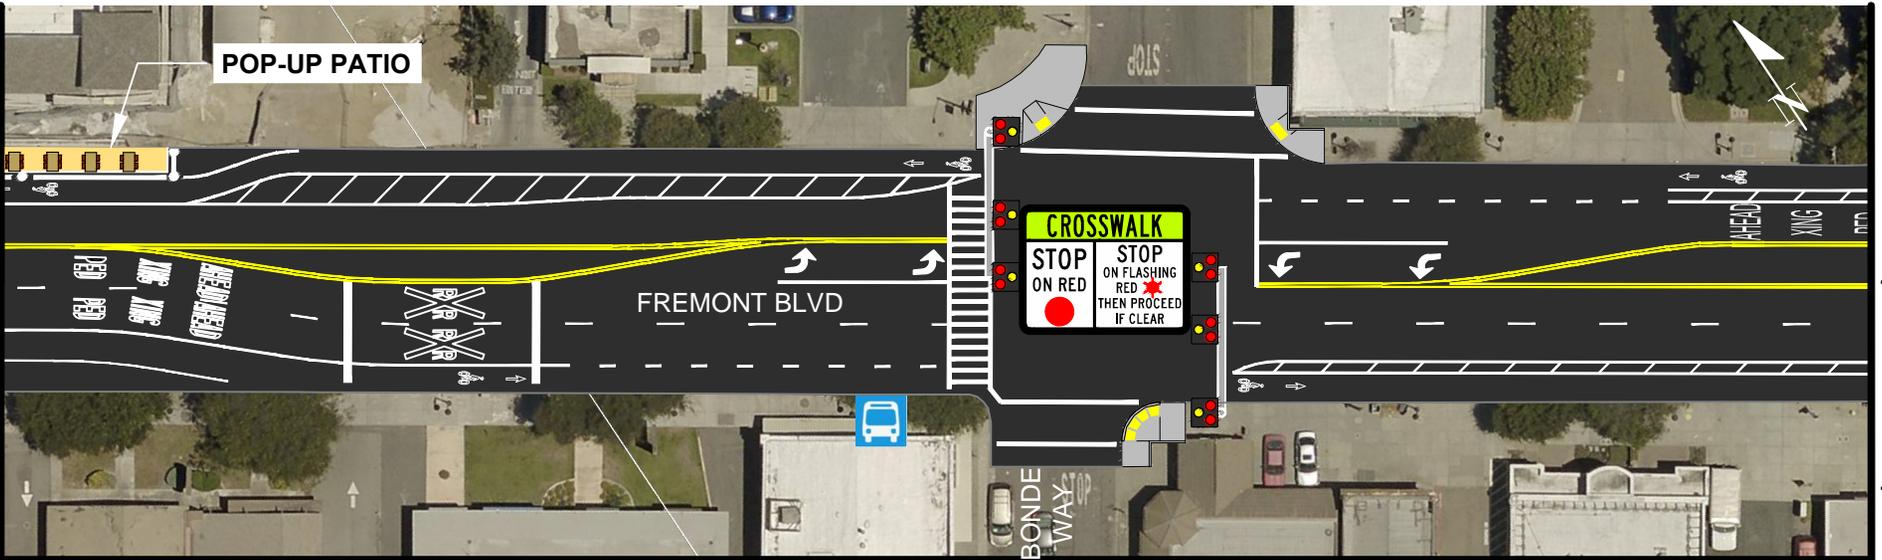

MATCHLINE (SEE BELOW)

MATCHLINE (SEE ABOVE)

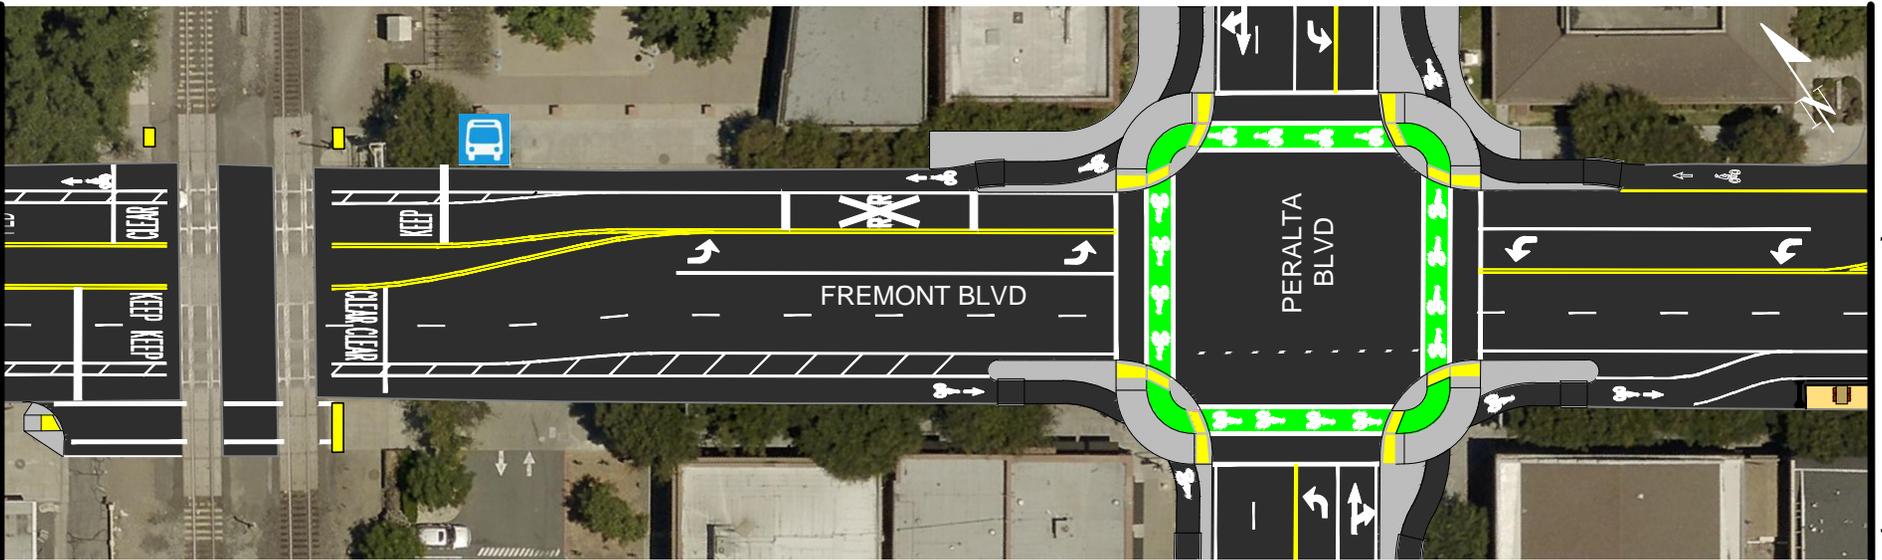

MATCHLINE (SEE NEXT SHEET)



CITY PROJECT:
PWC 8946

COMPLETE STREETS UPGRADE OF FORMER STATE ROUTE 84

**FREMONT BOULEVARD
FROM THORNTON AVENUE TO PARISH AVENUE**


SCALE: 1" = 50'
DESIGNED BY: PL
DRAWN BY: DCM
DATE: AUGUST 2020

DRAWING:


EXHIBIT

SHEET 2 OF 6

MATCHLINE (SEE PREVIOUS SHEET)

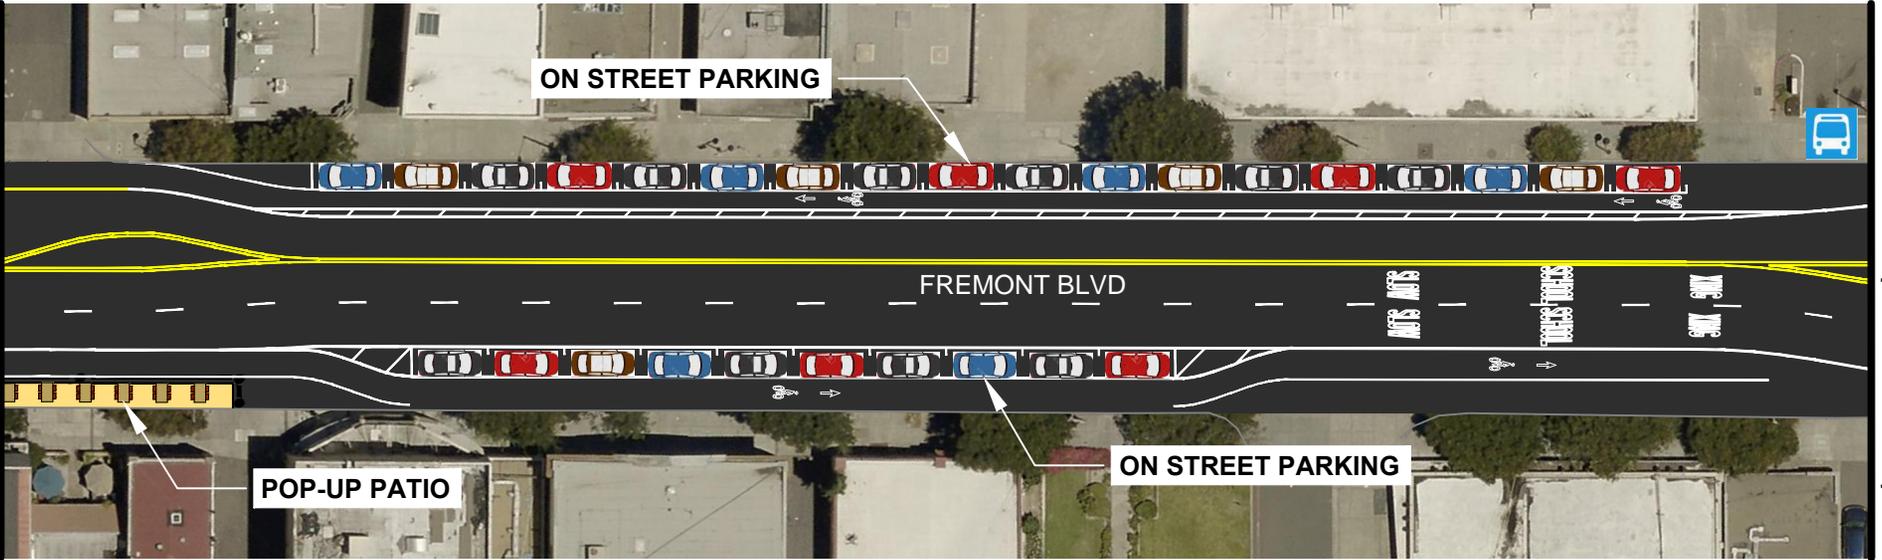

MATCHLINE (SEE BELOW)

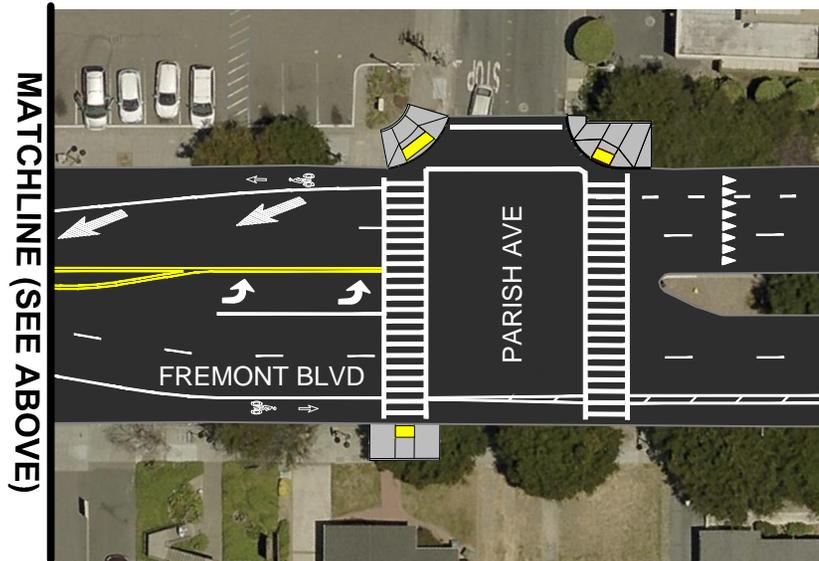

MATCHLINE (SEE ABOVE)



CITY PROJECT:
PWC 8946

COMPLETE STREETS UPGRADE OF FORMER STATE ROUTE 84


**FREMONT BOULEVARD
FROM THORNTON AVENUE TO PARISH AVENUE**

SCALE: 1" = 50'
DESIGNED BY: PL
DRAWN BY: DCM
DATE: AUGUST 2020

DRAWING:

EXHIBIT

SHEET 3 OF 6

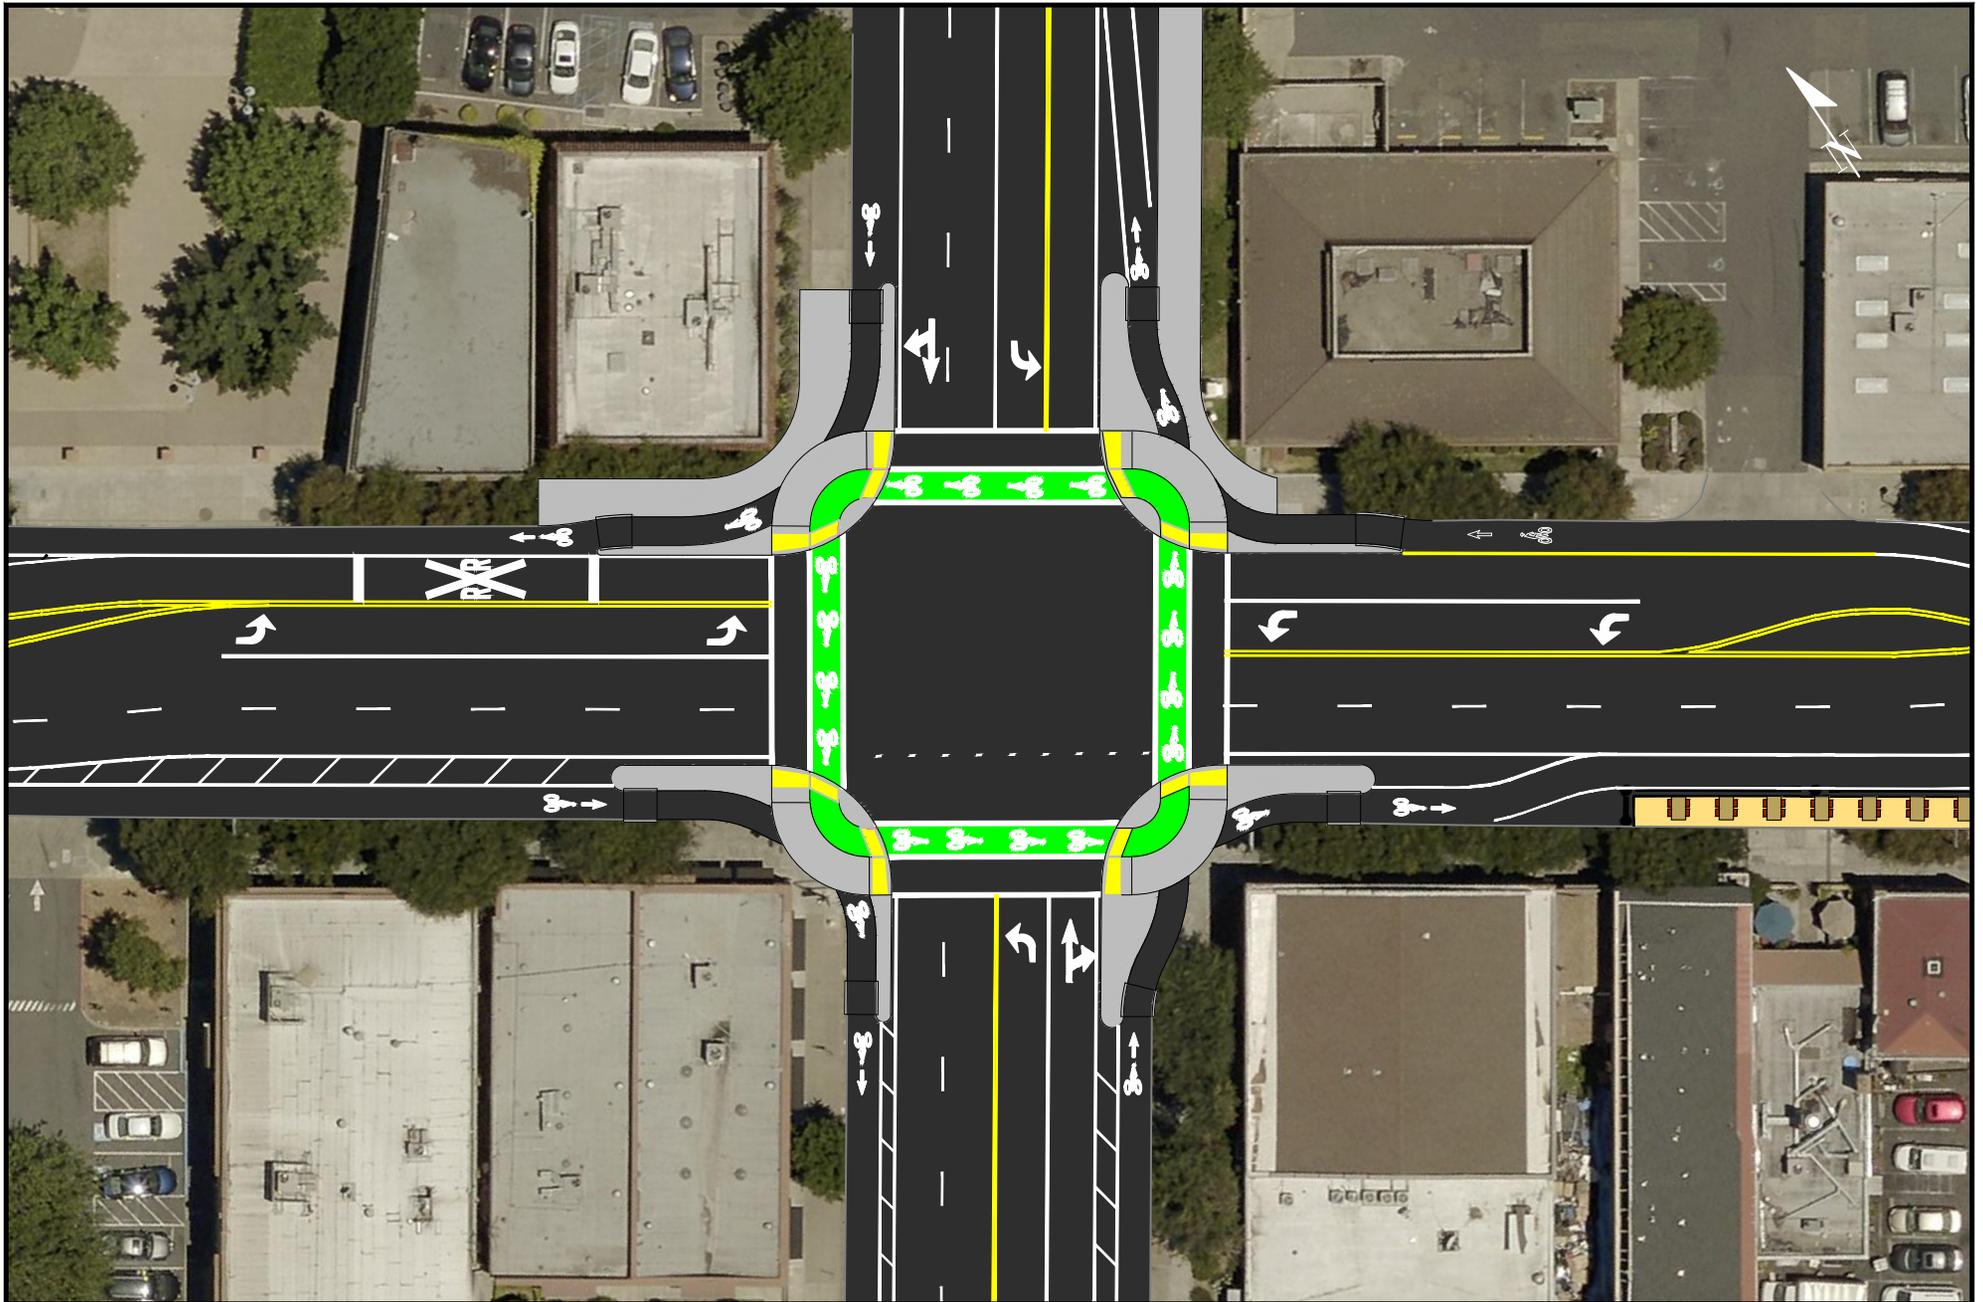

CITY PROJECT:
PWC 8946

COMPLETE STREETS UPGRADE OF FORMER STATE ROUTE 84

FREMONT BOULEVARD & PERALTA BOULEVARD

SCALE: 1" = 40'

DESIGNED BY: PL


DRAWN BY: DCM

DATE: AUGUST 2020

DRAWING:

EXHIBIT

SHEET 4 OF 6

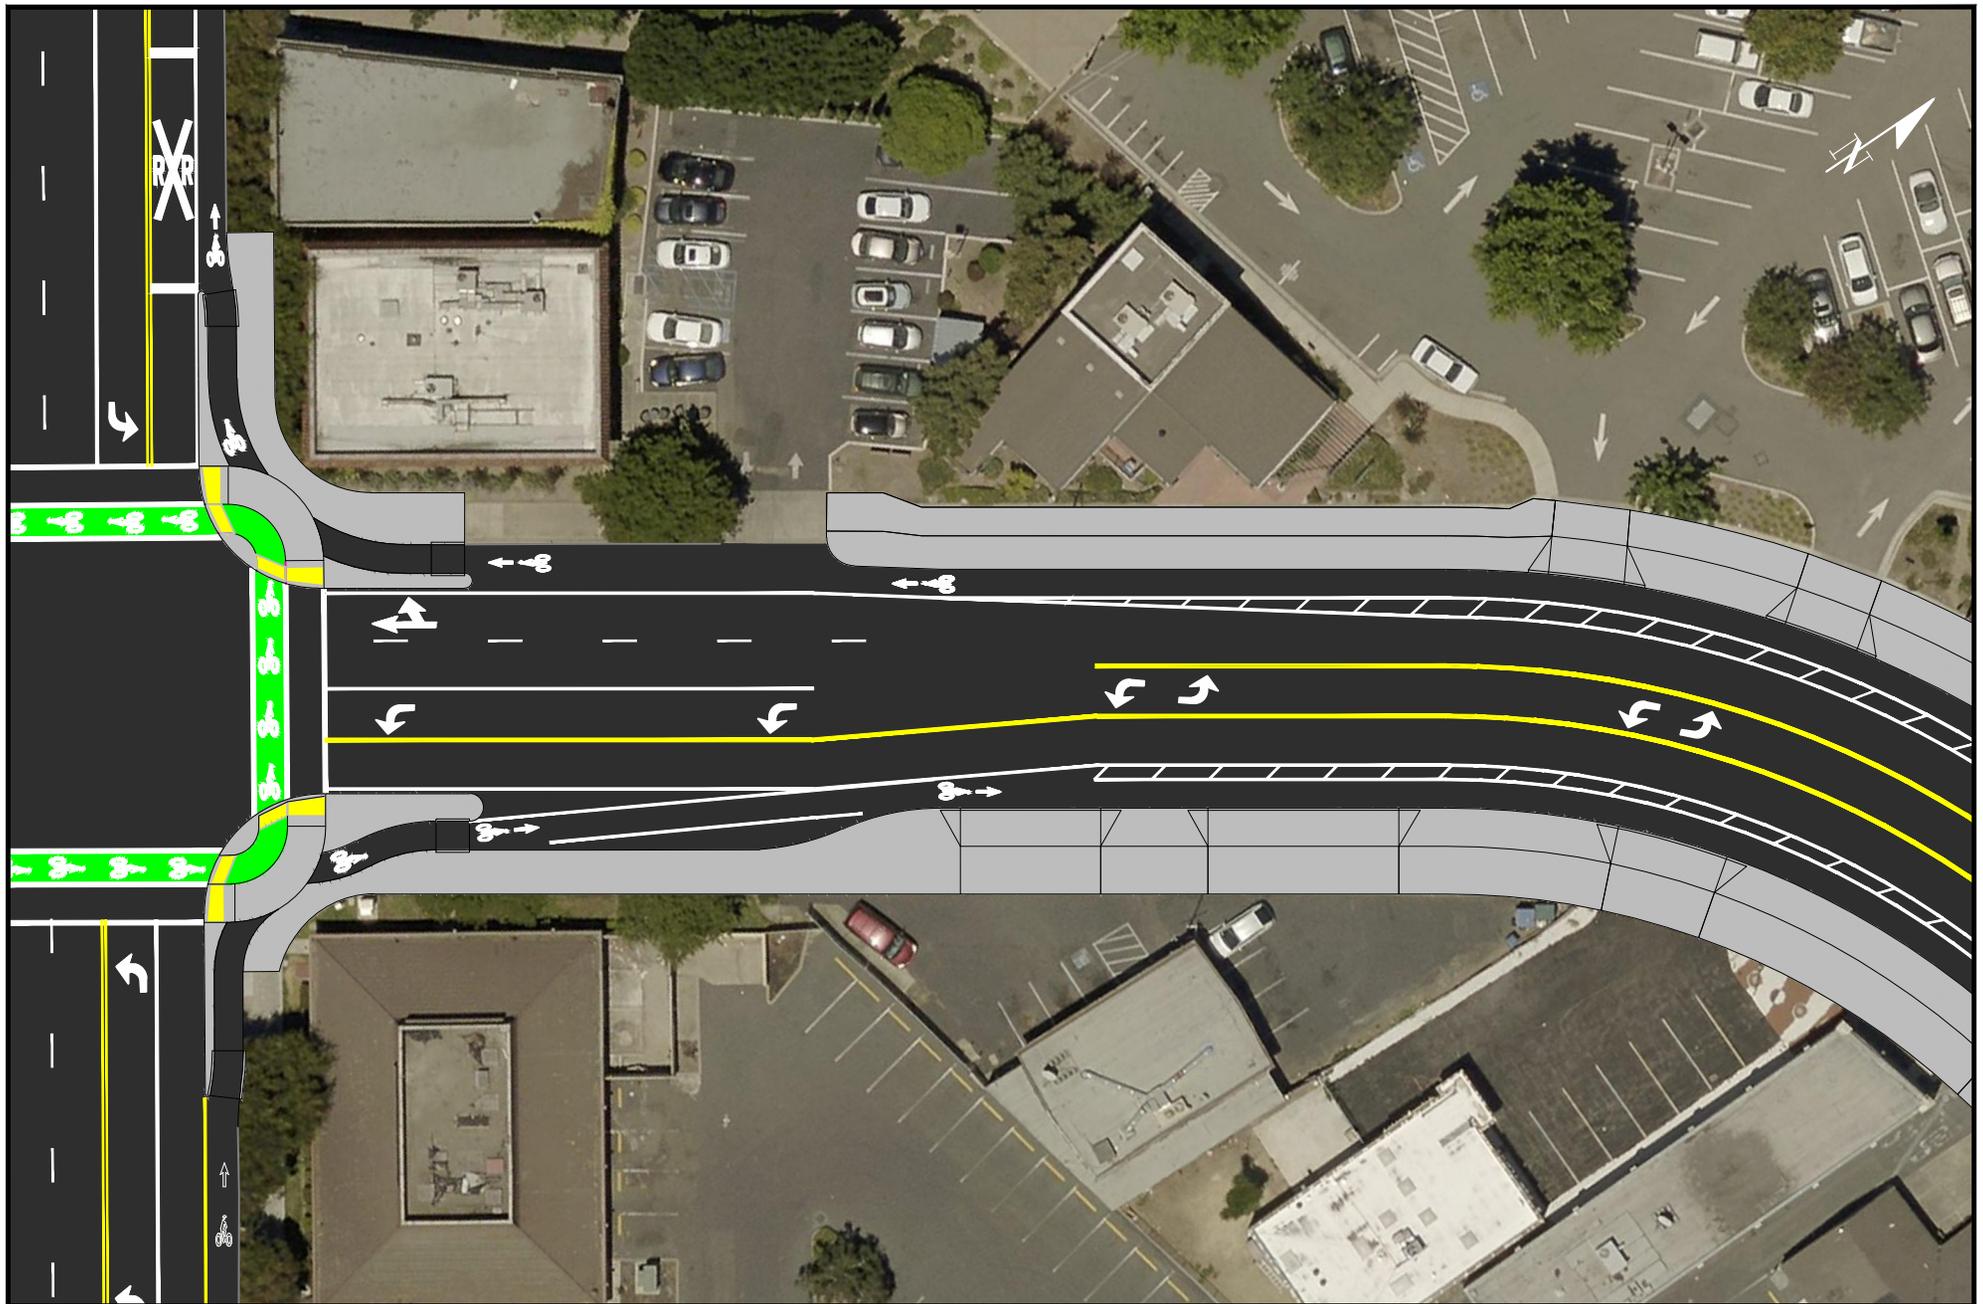

CITY PROJECT:
PWC 8946

COMPLETE STREETS UPGRADE OF FORMER STATE ROUTE 84

**PERALTA BOULEVARD
EAST OF FREMONT BOULEVARD**

SCALE: 1" = 50'

DESIGNED BY: PL


DRAWN BY: DCM

DATE: AUGUST 2020

DRAWING:

EXHIBIT

SHEET 5 OF 6

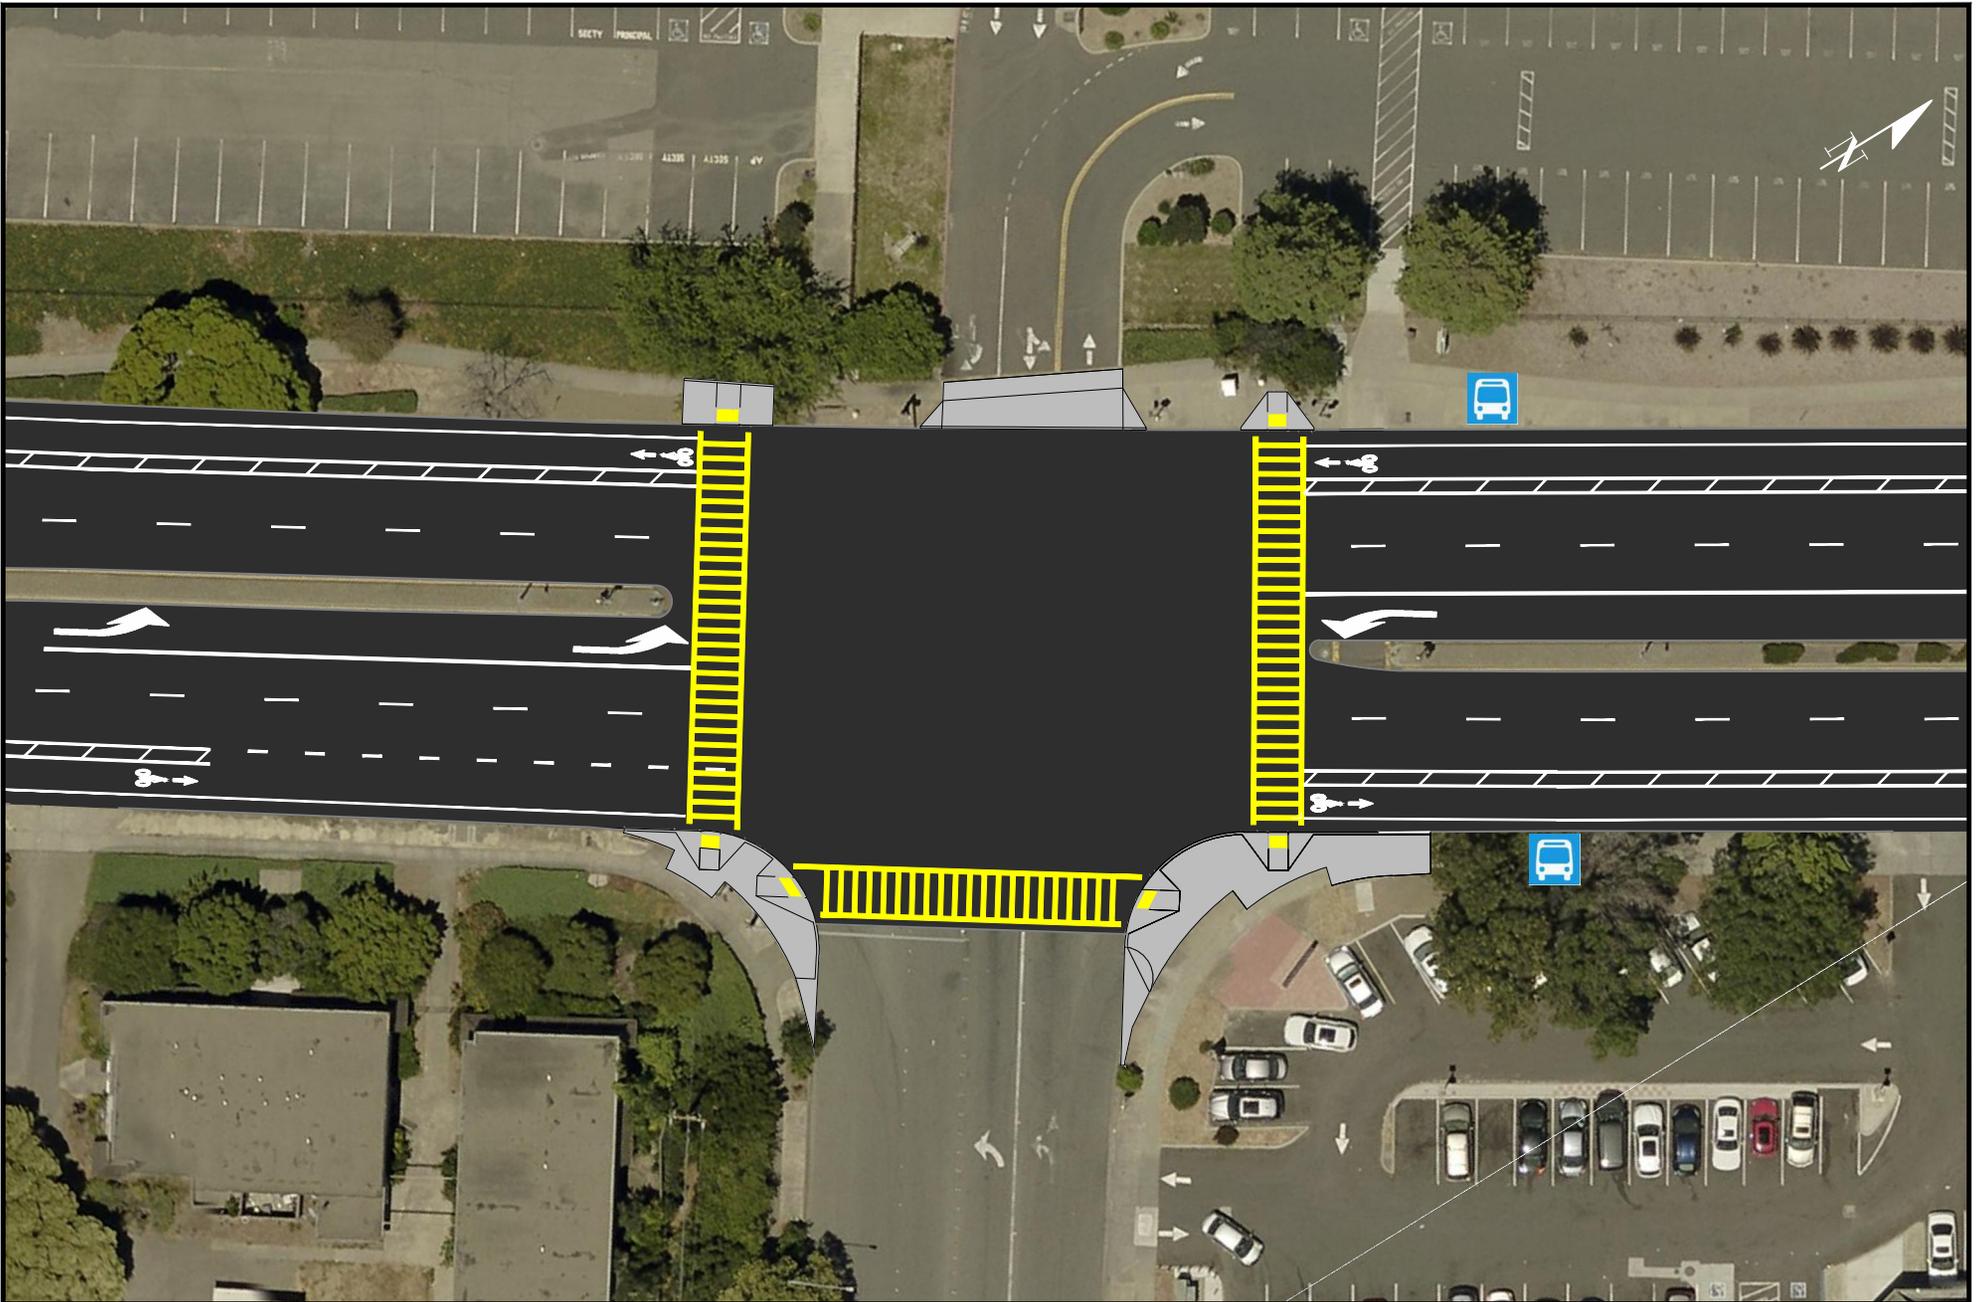


CITY OF
Fremont
 CITY PROJECT:
 PWC 8946

COMPLETE STREETS UPGRADE OF FORMER STATE ROUTE 84

THORNTON AVENUE & DUSTERBERRY WAY

SCALE: 1" = 40'
 DESIGNED BY: PL
 DRAWN BY: DCM
 DATE: AUGUST 2020

DRAWING:
EXHIBIT
 SHEET 6 OF 6