

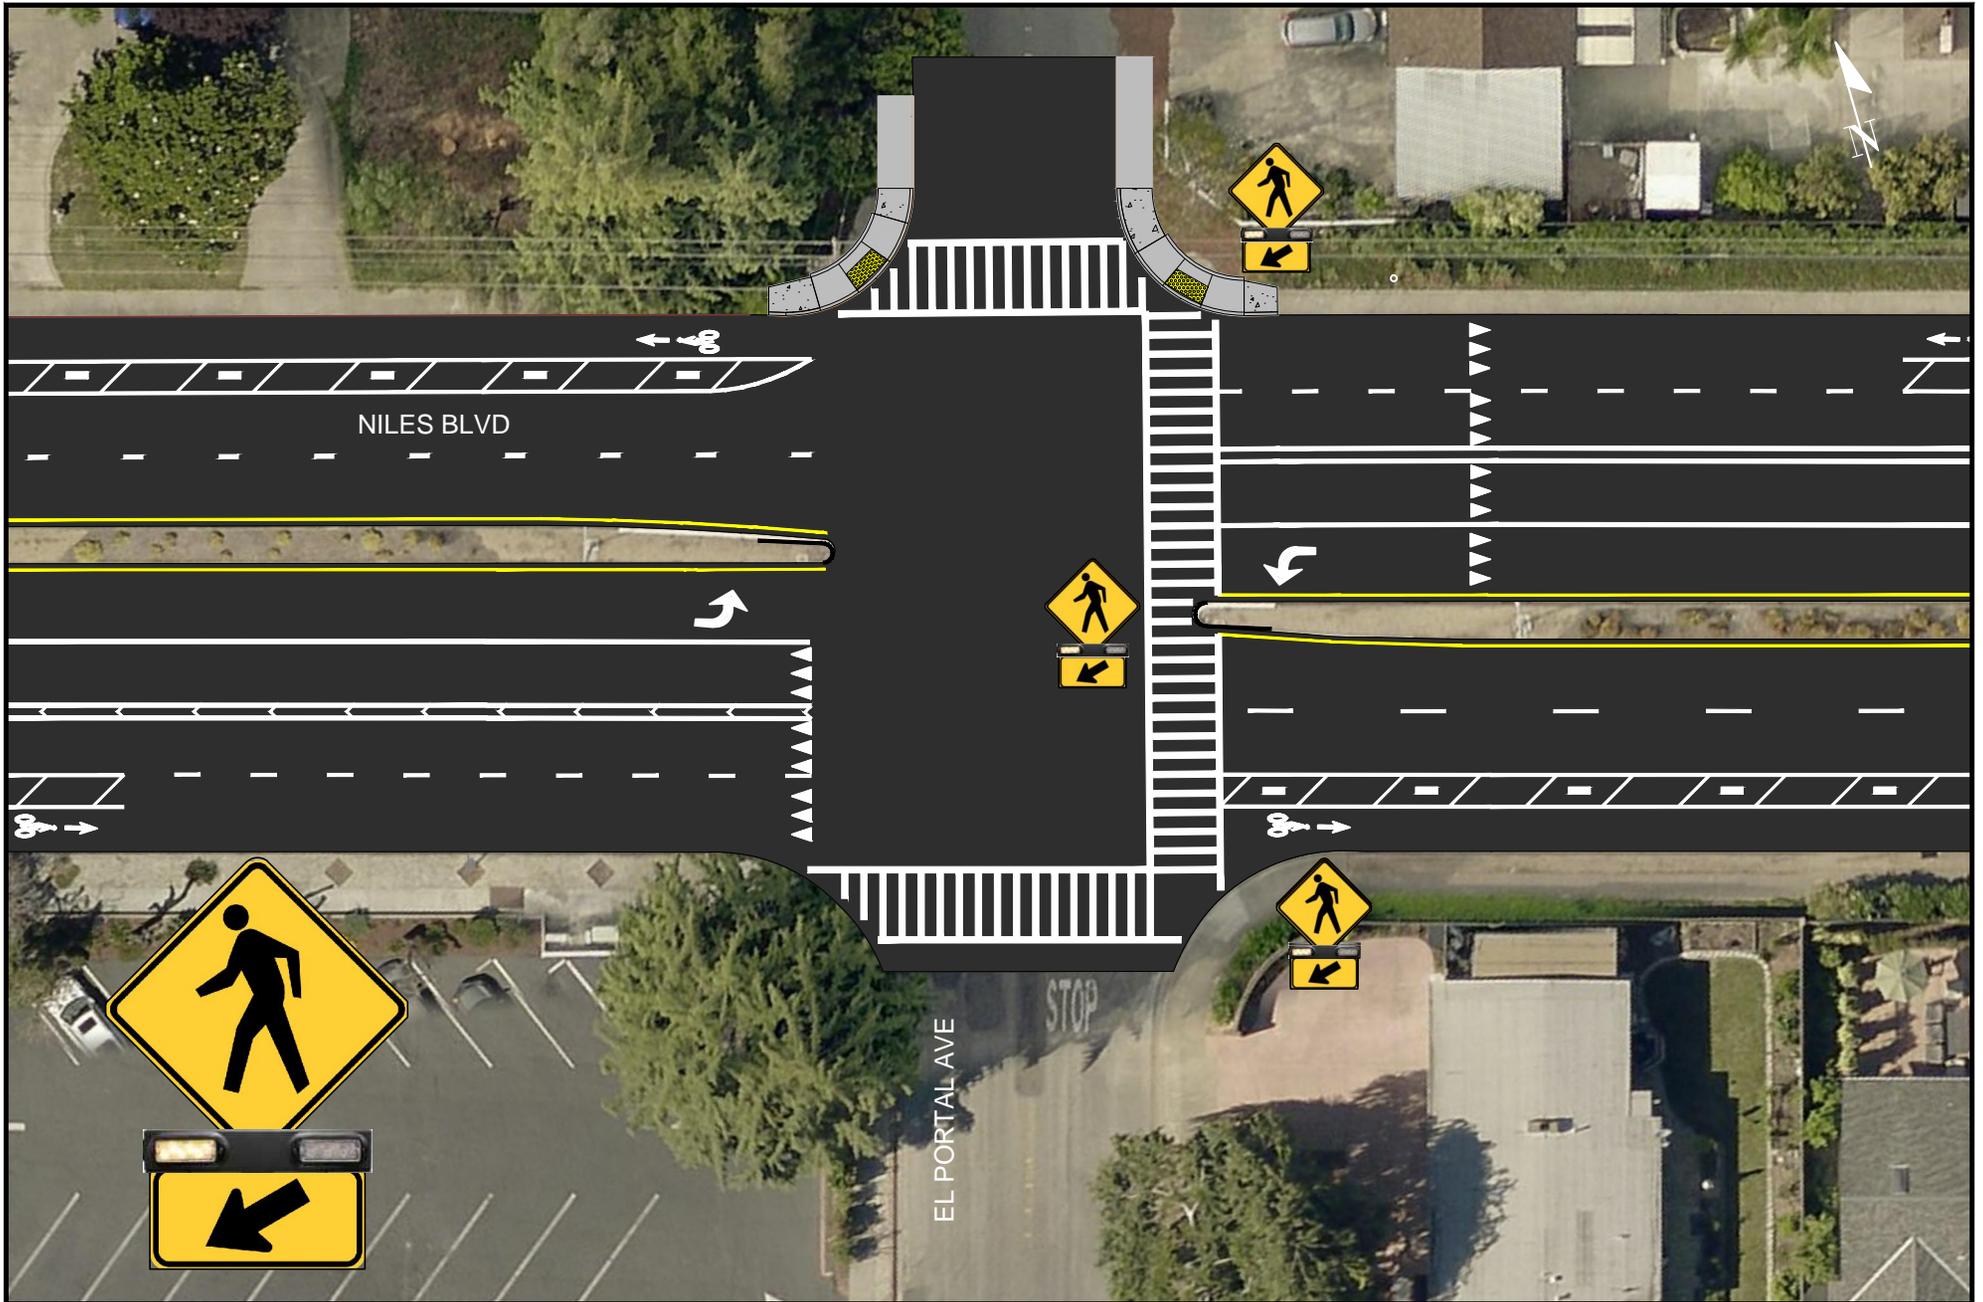

Fremont
CITY PROJECT:

NILES BOULEVARD AND RANCHO ARROYO PARKWAY
SAFE AND COMPLETE STREETS PROJECT

**TRAFFIC SIGNAL AT
NILES BLVD & ROCK AVE**

SCALE:	NTS
DESIGNED BY:	DCM
DRAWN BY:	DCM
DATE:	JUNE 2020

DRAWING:	EXHIBIT
SHEET 1 OF 4	




**CITY OF
Fremont**

CITY PROJECT:

NILES BOULEVARD AND RANCHO ARROYO PARKWAY
SAFE AND COMPLETE STREETS PROJECT


**FLASHING BEACON AT
NILES BLVD & EL PORTAL AVE**

SCALE:	NTS
DESIGNED BY:	DCM
DRAWN BY:	DCM
DATE:	JUNE 2020

DRAWING:

EXHIBIT

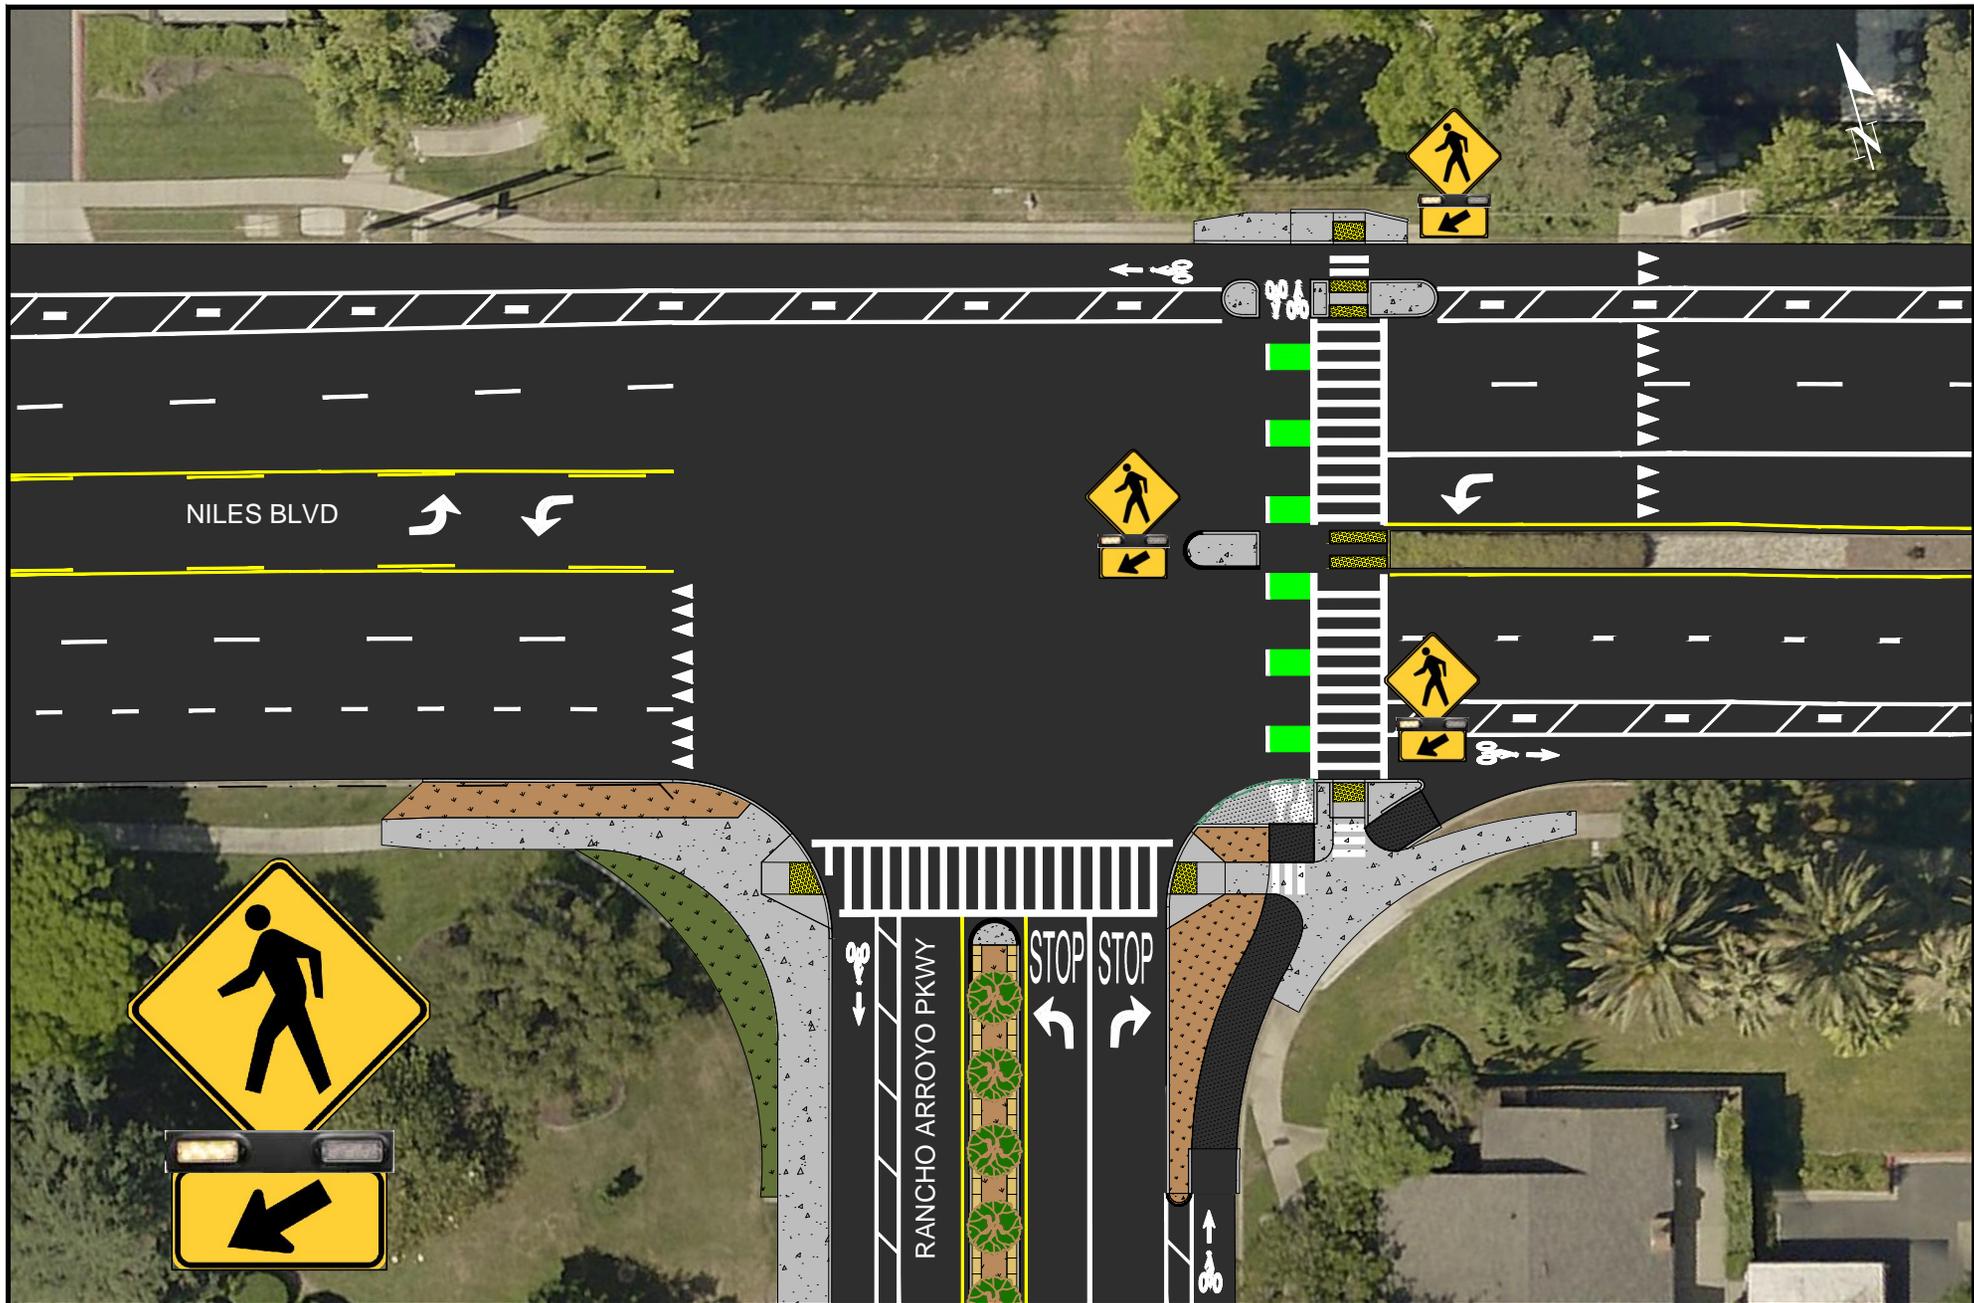SHEET 2 OF 4



CITY PROJECT:

NILES BOULEVARD AND RANCHO ARROYO PARKWAY
SAFE AND COMPLETE STREETS PROJECT

**FLASHING BEACON AT
NILES BLVD & RANCHO ARROYO PKWY**

SCALE:	NTS
DESIGNED BY:	DCM
DRAWN BY:	DCM
DATE:	JUNE 2020

DRAWING:

EXHIBIT

SHEET 3 OF 4



CITY PROJECT:

NILES BOULEVARD AND RANCHO ARROYO PARKWAY
SAFE AND COMPLETE STREETS PROJECT

**SIDEWALK AND MEDIAN ISLAND
ON RANCHO ARROYO PKWY**

SCALE:	NTS
DESIGNED BY:	DCM
DRAWN BY:	DCM
DATE:	JUNE 2020

DRAWING:

EXHIBIT

SHEET 4 OF 4